


COMPRESSION PILE

SCALE: N.T.S.

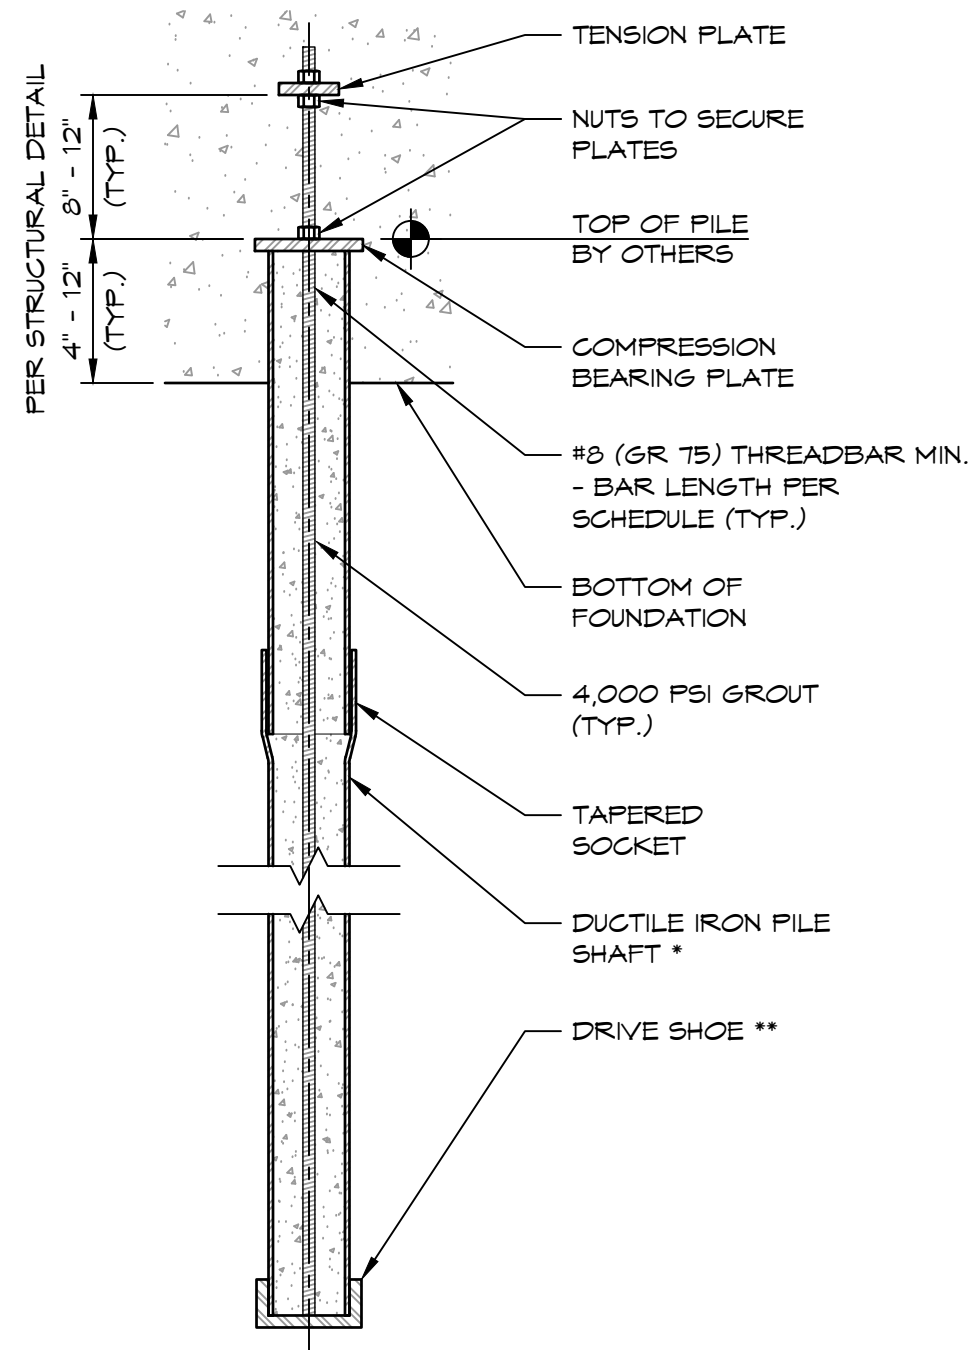

COMPRESSION / TENSION PILE

SCALE: N.T.S.

*** DUCTILE IRON PILE SIZES:
(O.D. / WALL THICKNESS)**

- 98mm / 6.0mm
- 118mm / 7.5mm
- 118mm / 9.0mm
- 118mm / 10.6mm
- 170mm / 7.5mm
- 170mm / 9.0mm
- 170mm / 10.6mm
- 170mm / 13.0mm

**** DRIVE SHOE OPTIONS:**

- FLAT END CAP
- FLAT HD END CAP
- ROCK POINT


SCALE N.T.S.	DATE 10/28/20	SHEET 1 of 3
DRAWN BY MJP	CHKD BY BTF	APPD BY RMV



639 GRANITE ST.
BRAINTREE, MA
02184
(781) 817-6053


DUCTILE IRON PILE DETAILS	
NON-GROUTED (EXTERIOR) DUCTILE IRON PILES (1) COMPRESSION PILE (2) COMPRESSION / TENSION PILE	

SHEET NO.
DIP-0.1

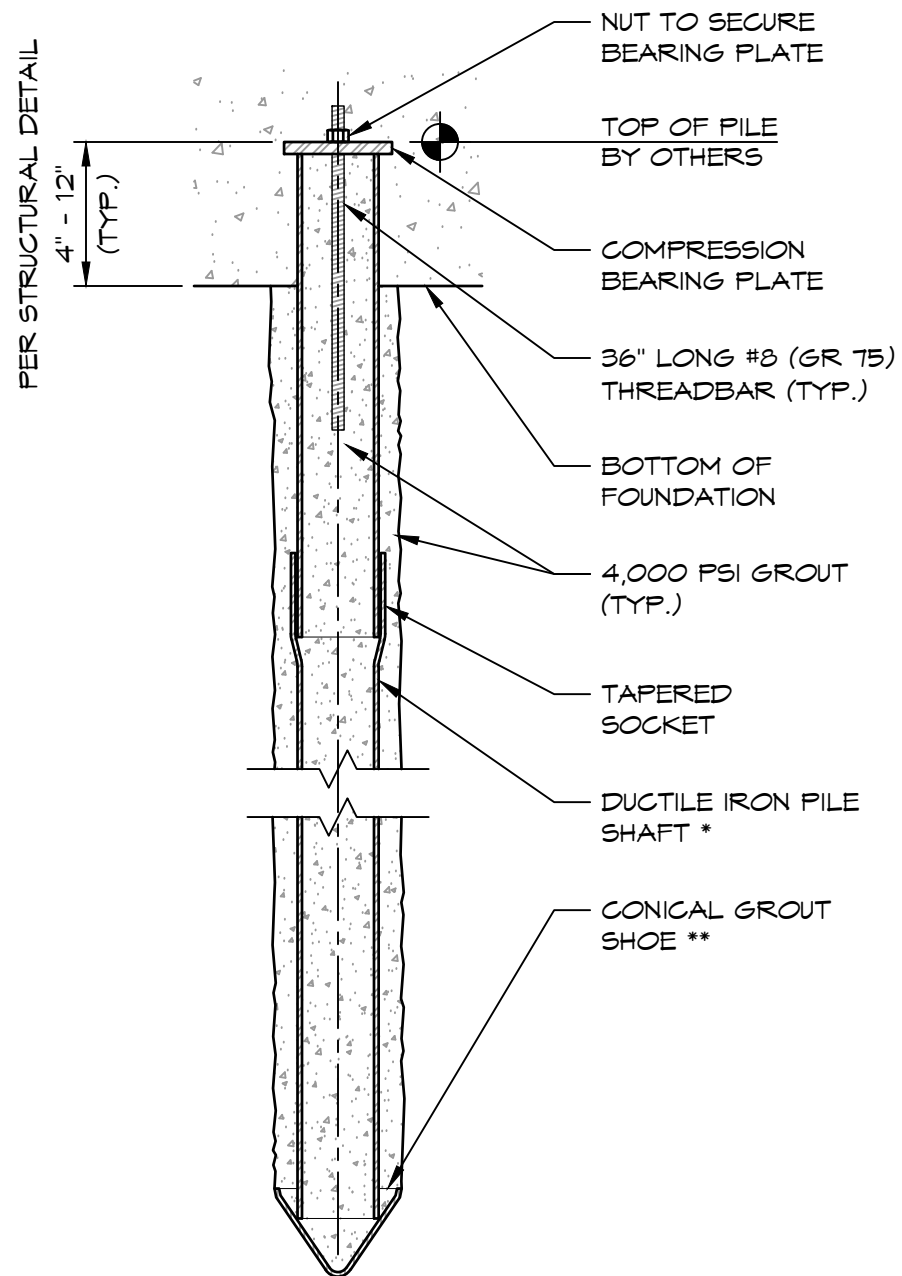

COMPRESSION PILE

SCALE: N.T.S.

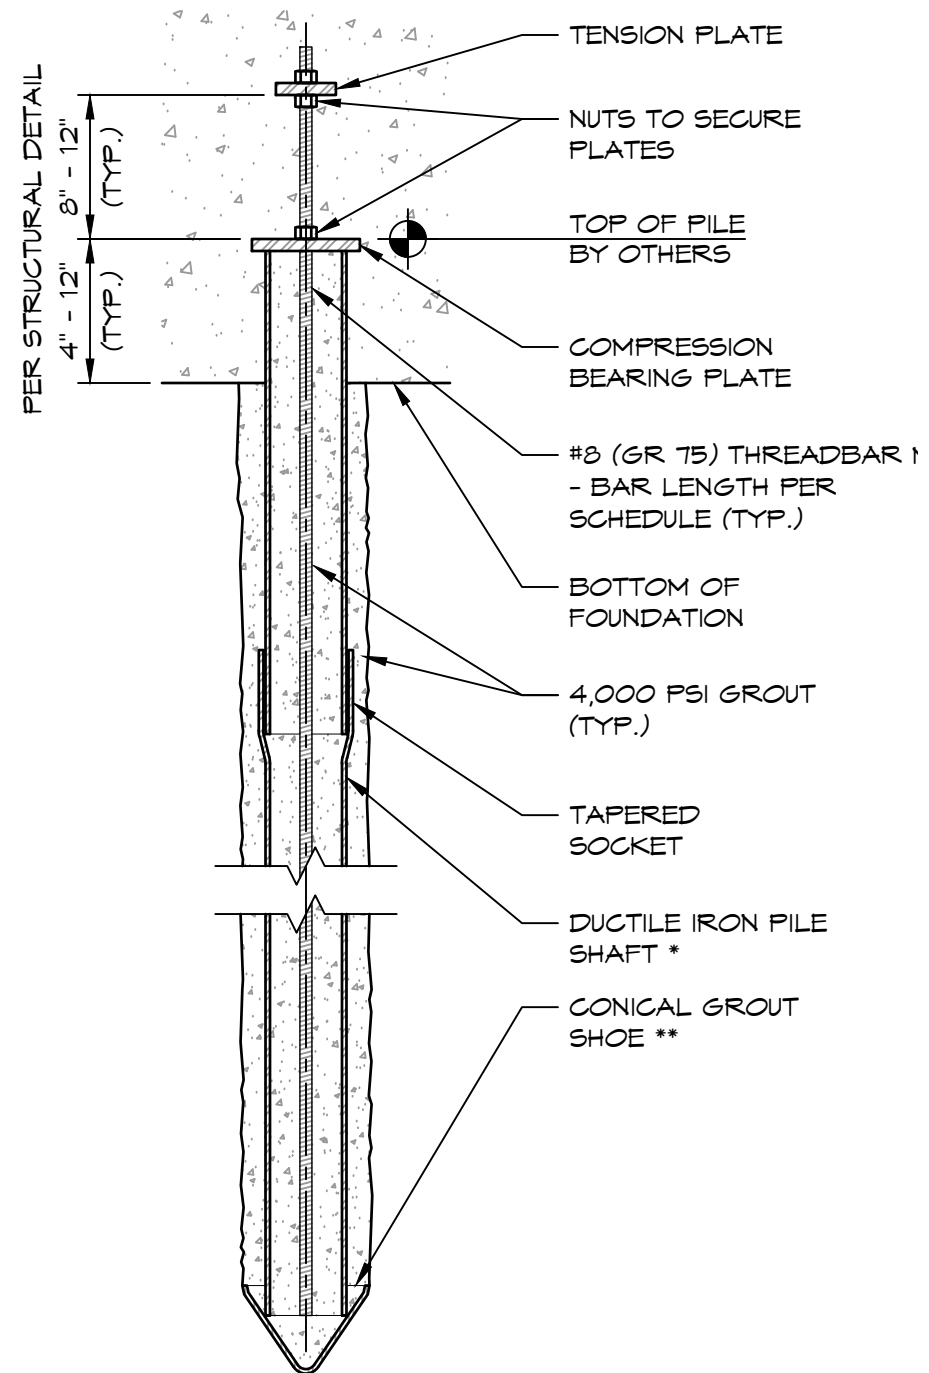

COMPRESSION / TENSION PILE

SCALE: N.T.S.

*** DUCTILE IRON PILE SIZES:**
(O.D. / WALL THICKNESS)

- 98mm / 6.0mm
- 118mm / 7.5mm
- 118mm / 9.0mm
- 118mm / 10.6mm
- 170mm / 7.5mm
- 170mm / 9.0mm
- 170mm / 10.6mm
- 170mm / 13.0mm

**** GROUT SHOE OPTIONS:**

- 150mm
- 180mm
- 220mm
- 270mm
- 320mm
- 370mm

SCALE N.T.S.	DATE 10/28/20	SHEET 2 of 3
DRAWN BY MJP	CHKD BY BTF	APPD BY RMV



639 GRANITE ST.
BRAINTREE, MA
02184
(781) 817-6053

DUCTILE IRON PILE DETAILS
GROUTED (EXTERIOR) DUCTILE IRON PILES (1) COMPRESSION PILE (2) COMPRESSION / TENSION PILE

SHEET NO. DIP-0.2
