


**COMPRESSION PILE**

SCALE: N.T.S.

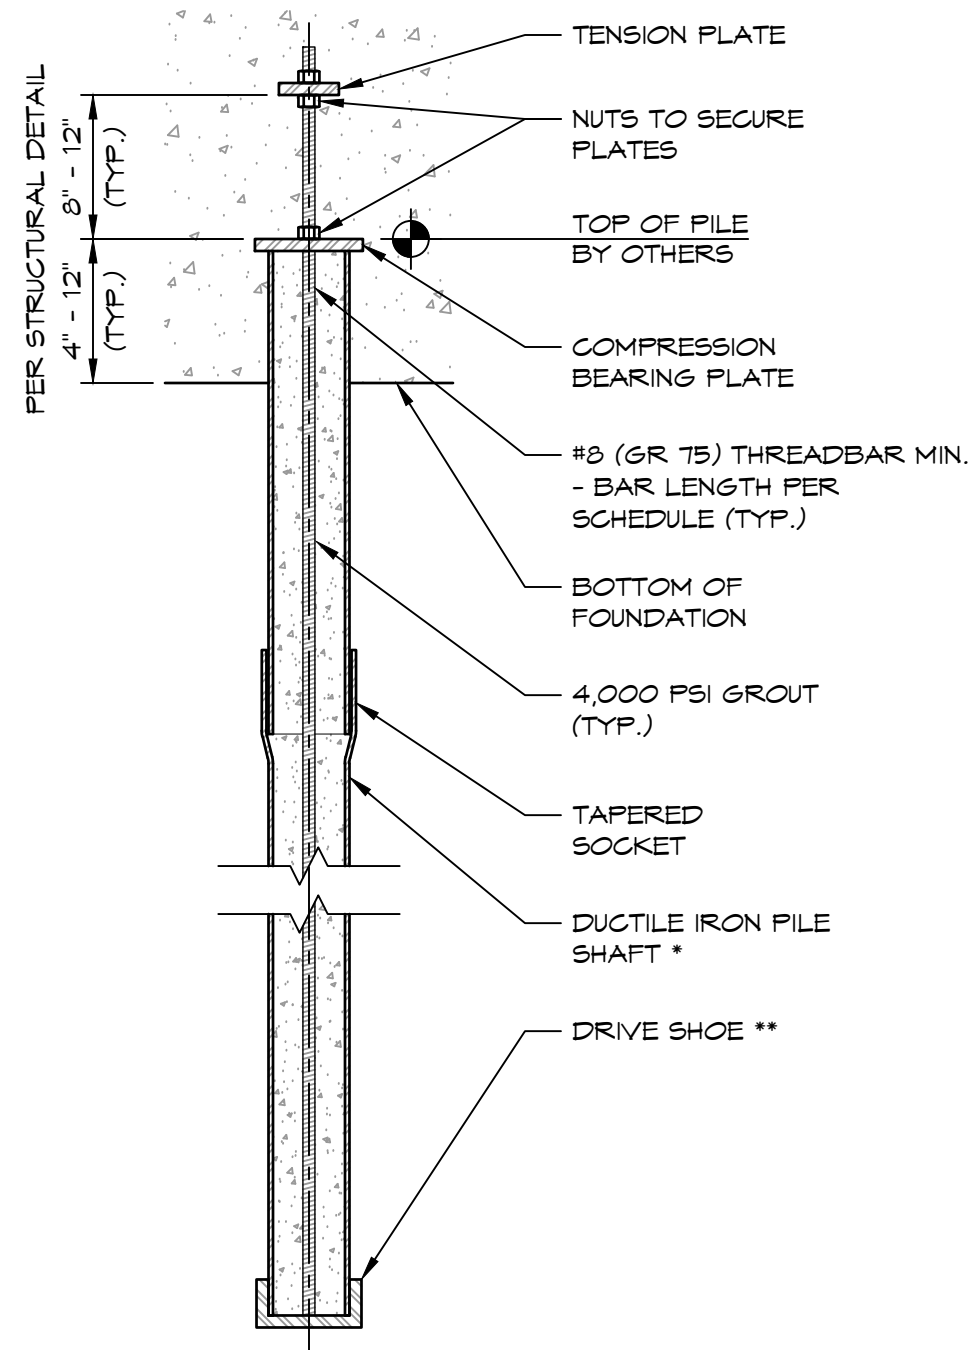

**COMPRESSION / TENSION PILE**

SCALE: N.T.S.

**\* DUCTILE IRON PILE SIZES:  
(O.D. / WALL THICKNESS)**

- 98mm / 6.0mm
- 118mm / 7.5mm
- 118mm / 9.0mm
- 118mm / 10.6mm
- 170mm / 7.5mm
- 170mm / 9.0mm
- 170mm / 10.6mm
- 170mm / 13.0mm

**\*\* DRIVE SHOE OPTIONS:**

- FLAT END CAP
- FLAT HD END CAP
- ROCK POINT

SCALE N.T.S.	DATE 10/28/20	SHEET 1 of 3
DRAWN BY MJP	CHKD BY BTF	APPD BY RMV



639 GRANITE ST.  
BRAINTREE, MA  
02184  
(781) 817-6053

DUCTILE IRON PILE DETAILS	
NON-GROUTED (EXTERIOR) DUCTILE IRON PILES (1) COMPRESSION PILE (2) COMPRESSION / TENSION PILE	

SHEET NO.  
**DIP-0.1**